


# Maximum Extent of Work

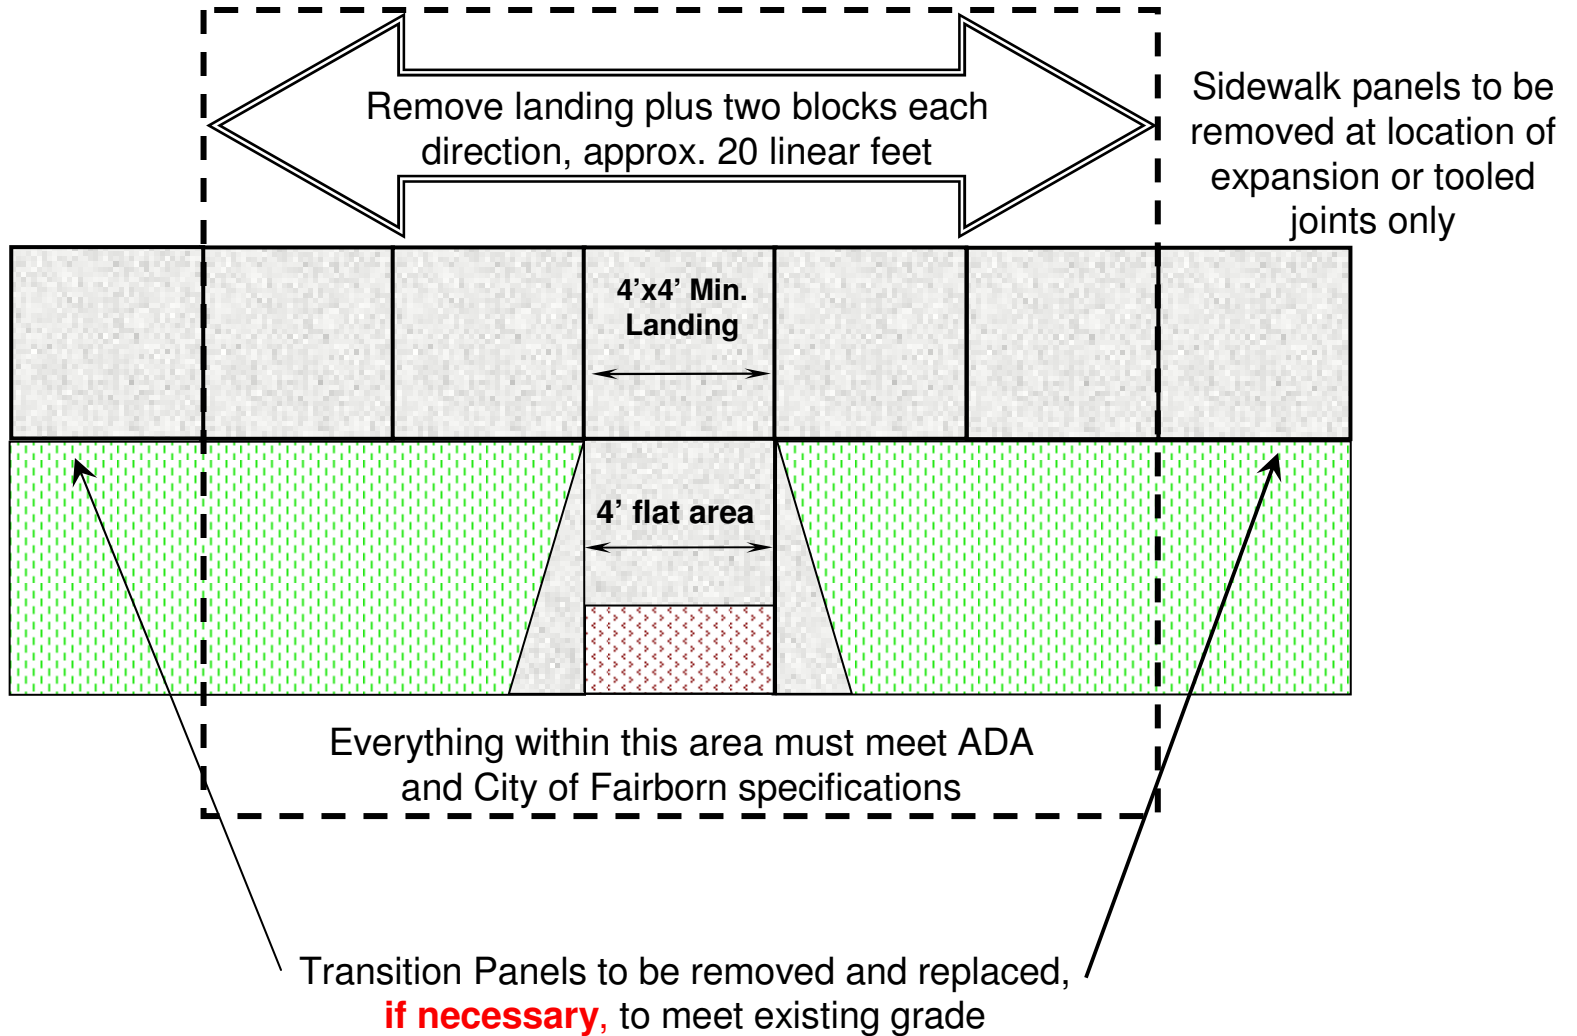

Maximum Extent of Work Type I (Perpendicular) Ramps  
in Existing Areas

300-32  
Revised 2/2007