


Maximum Extent of Work

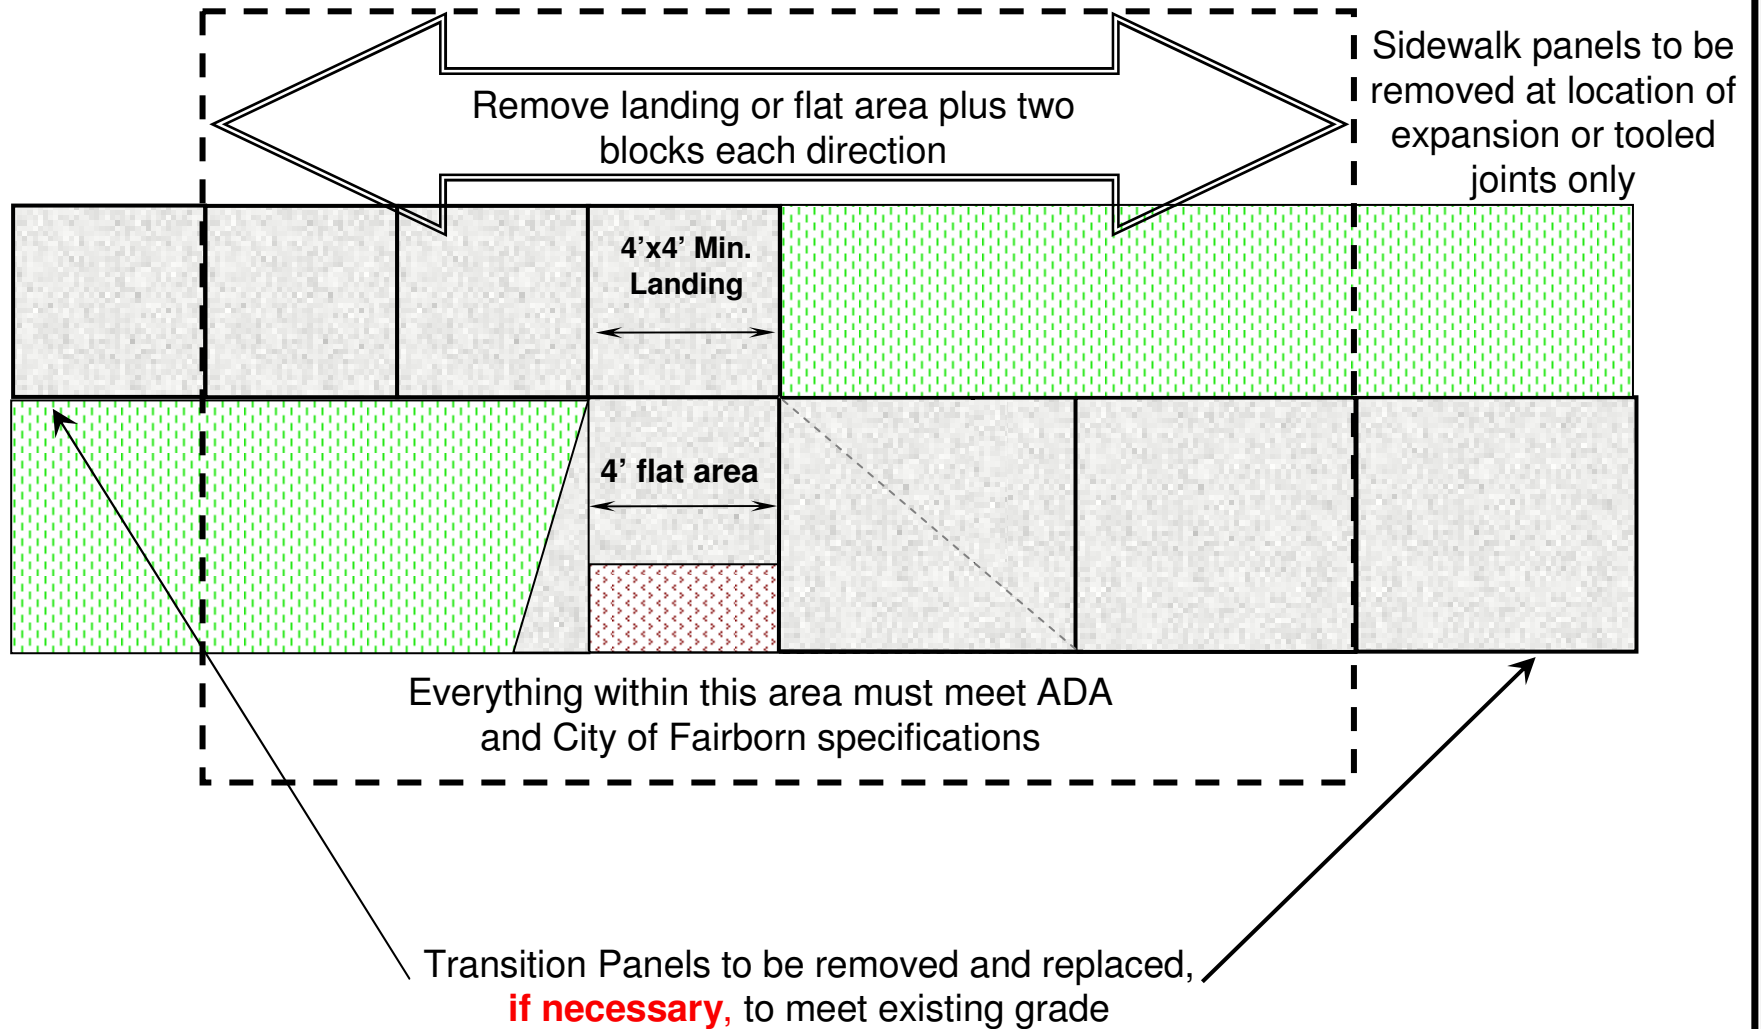

Maximum Extent of Work Type III (Combination) Ramps
in Existing Areas

300-34
Revised 2/2007