


May be angled, curved or square

May not exceed maximum lot coverage as defined by F.C.O. Chapter 1128.36

Access: on each lot there shall be no more than one access drive with a minimum width of ten feet and a maximum width of eighteen feet in residential uses. (F.C.O. 1156.02)

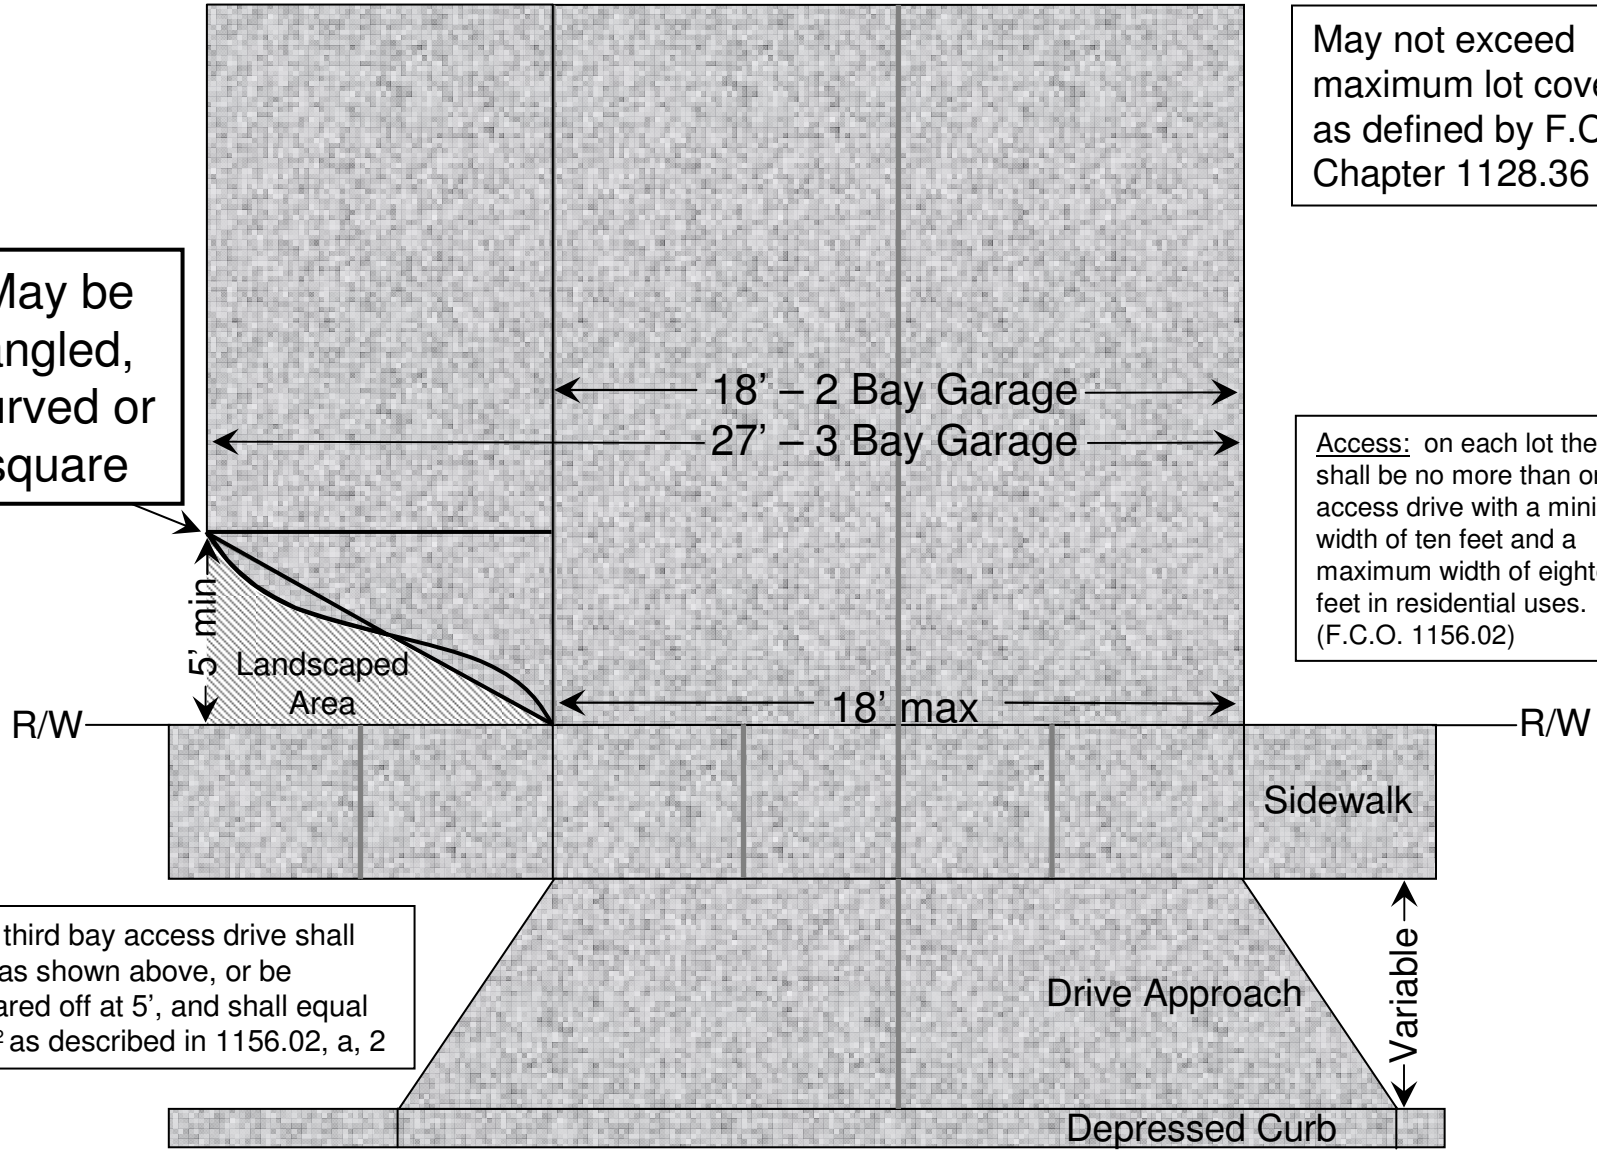

The third bay access drive shall 45° as shown above, or be squared off at 5', and shall equal 180² as described in 1156.02, a, 2

Approach Width

