


**Area of measurement for  
item "Handicap Ramp  
w/Truncated Domes"**

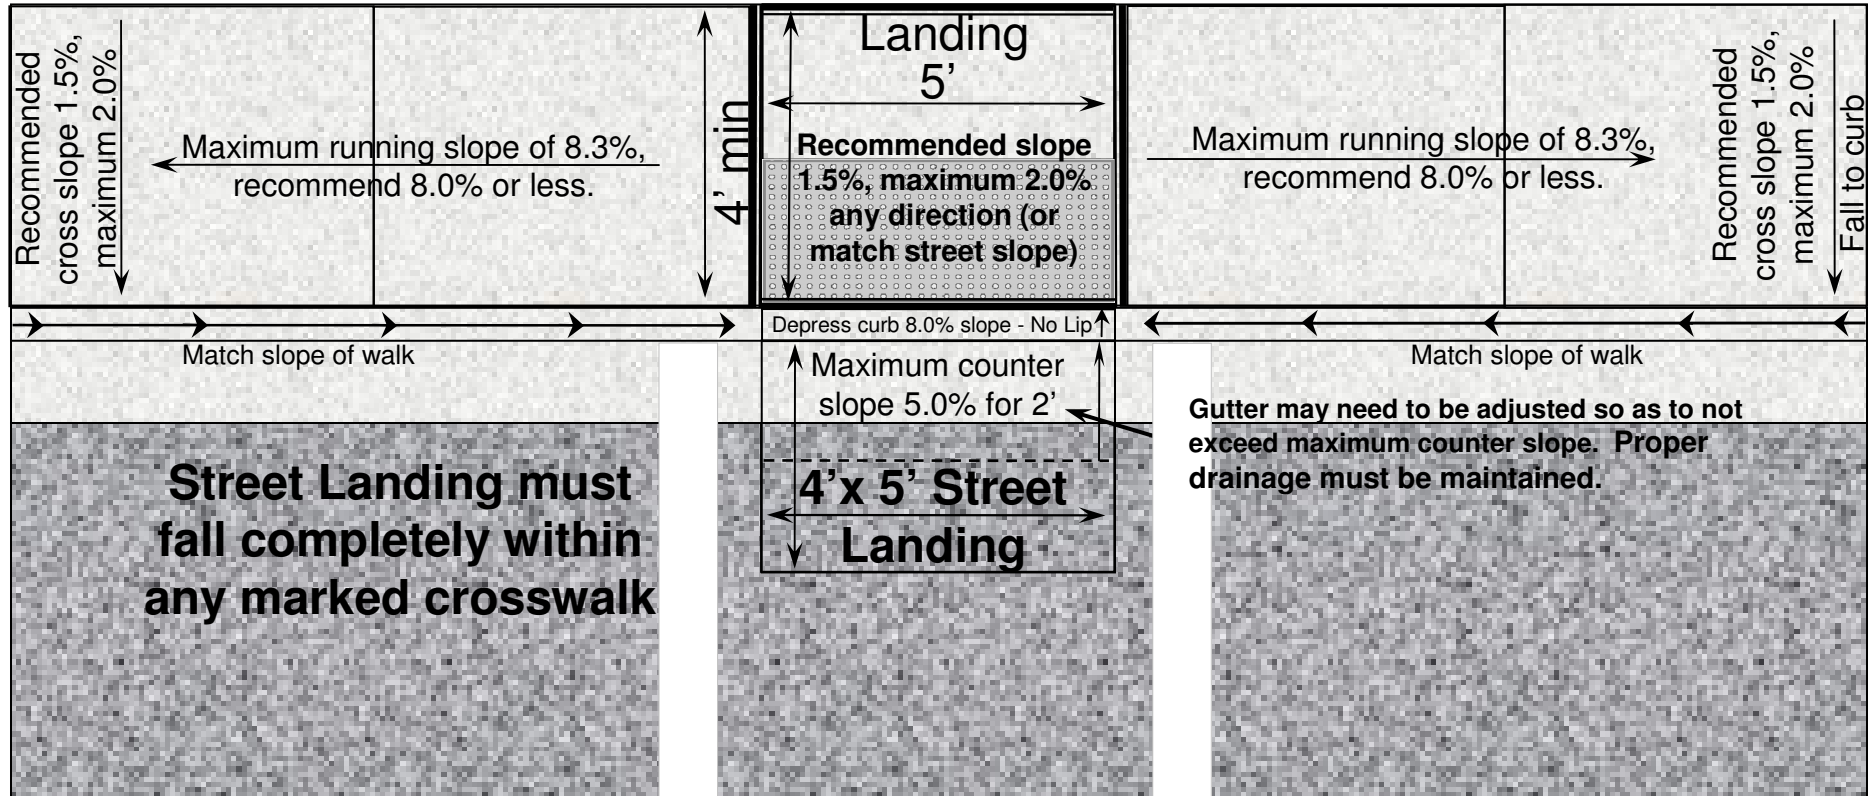

Type II – (Parallel)  
Curb Ramp

300-17  
Revised 2/2007