


Approved Color: Brick Red

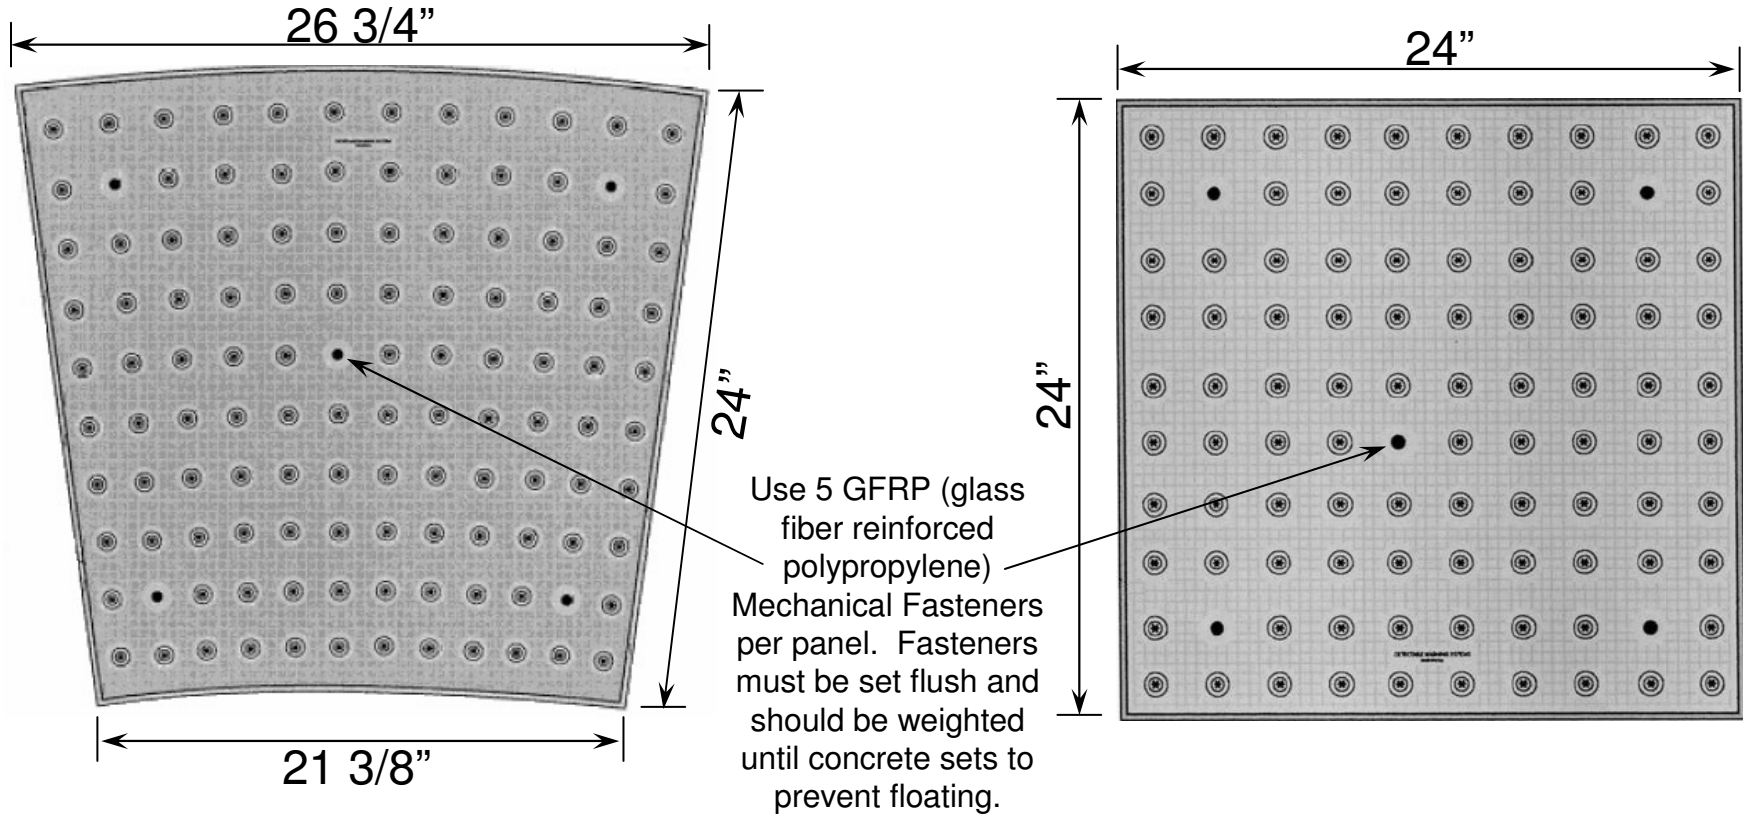

No more than 1/8" height difference allowed between adjacent panels or panels and concrete



EZ-SET (or equivalent)  
Detectable Warning Panels

300-30  
Revised 2/2007