


Type I, III and IV Ramps are to have a **minimum 5%, maximum 8.3%** running slope **from the face of the curb**  
(see Std Dwg 300-17 for Type II Ramps)

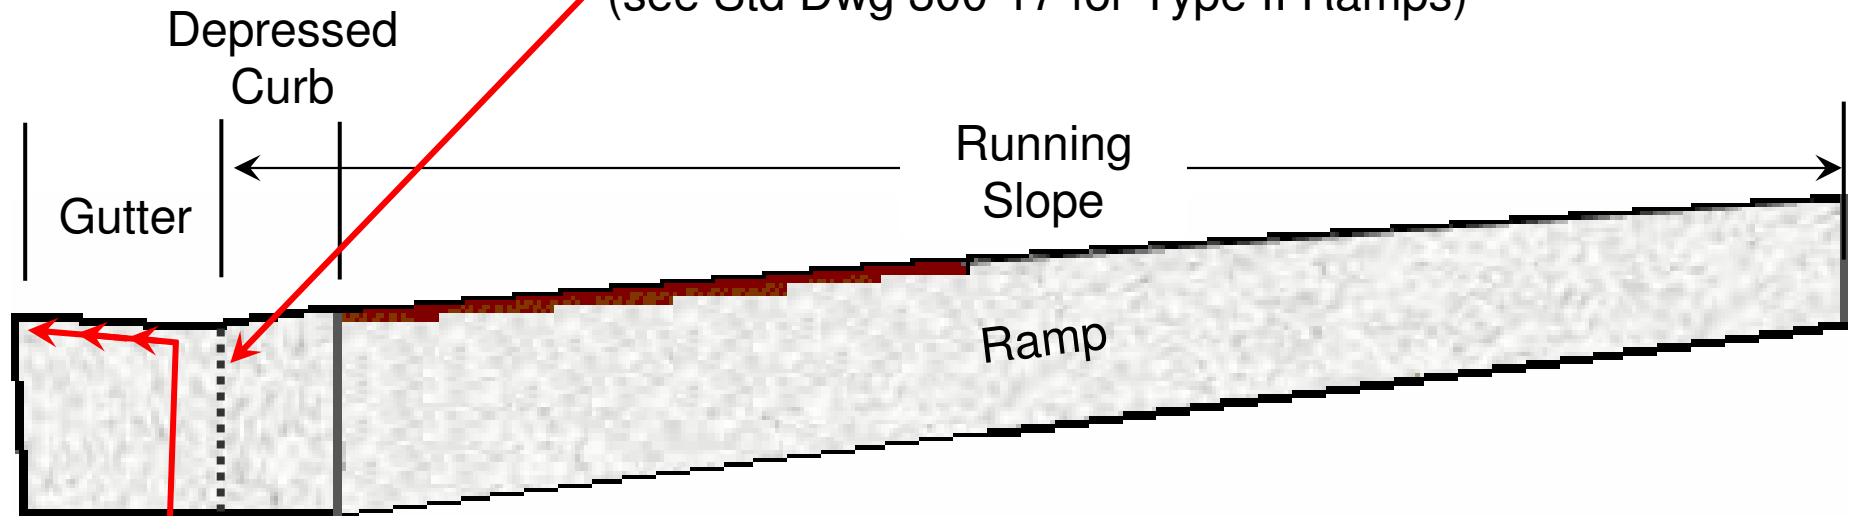

**Reverse slope** shall not exceed 5% (1:20)



## ADA Ramps Minimum/Maximum Slopes

300-36  
Revised 2/2007